


Axonometric Scale 1:20

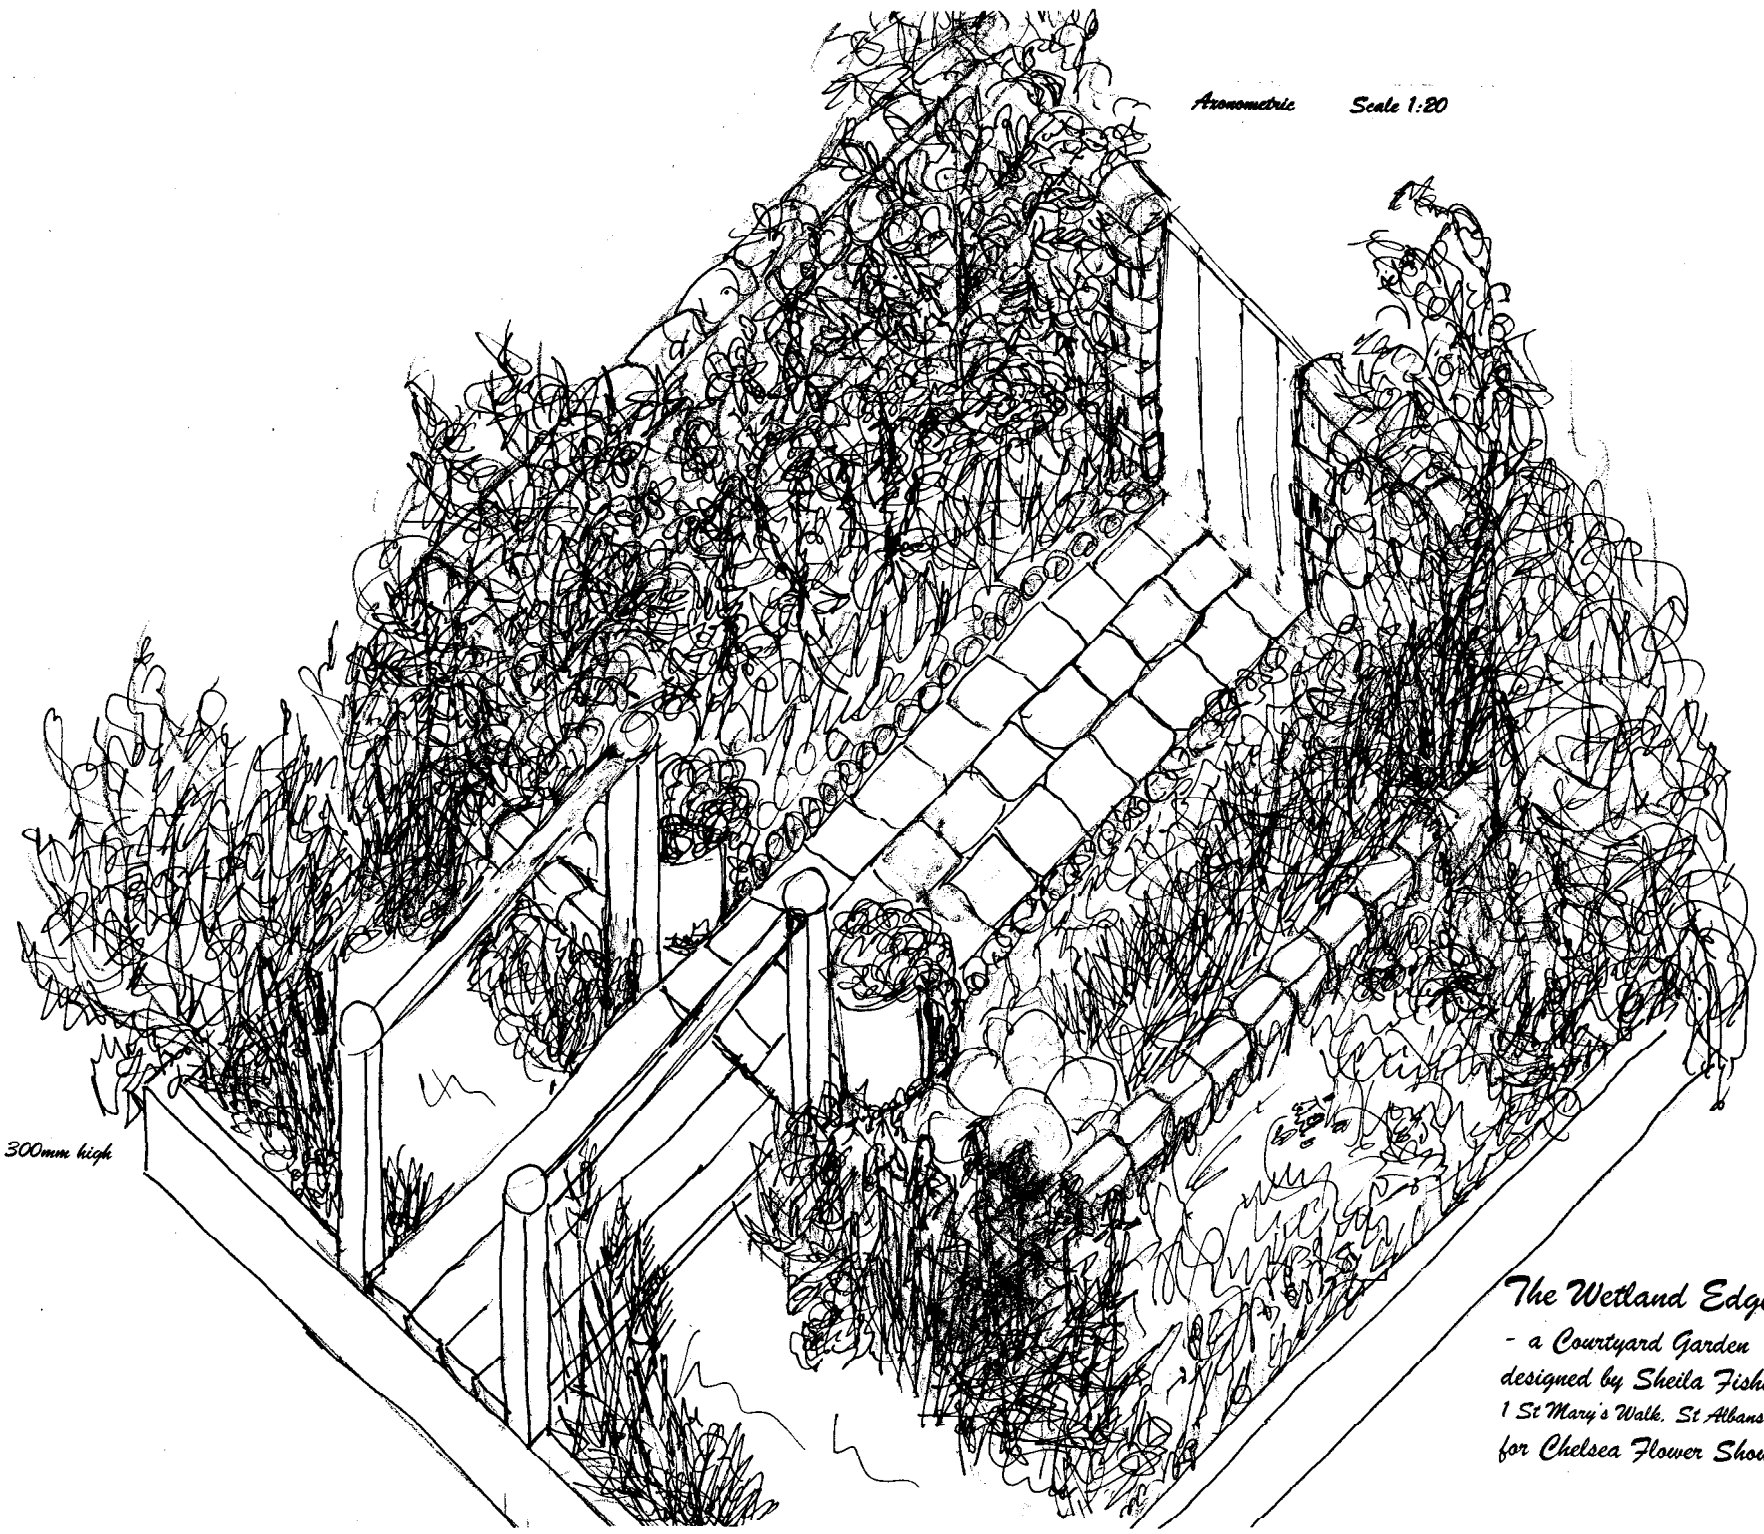

300mm high

*The Wetland Edge
- a Courtyard Garden
designed by Sheila Fishwick
1 St Mary's Walk, St Albans, Herts AL4 9PD
for Chelsea Flower Show 2006*